


Proposed CIRP (Research and Innovation Park) at IIT, BHU.	GROUND FLOOR PLAN	area = 1258.17 sqm	drg no. A02	ARCHITECTS KAPoor AND ASSOCIATES Flat no.3, Block no.2, Rajshree Apartments Siddhigibagh, Varanasi Ph- 2415513, Cell 98390-89413
		floor to floor height = 4200	rev - 28.02.2019 rev - 07.02.2019 date - 04.02.2019	

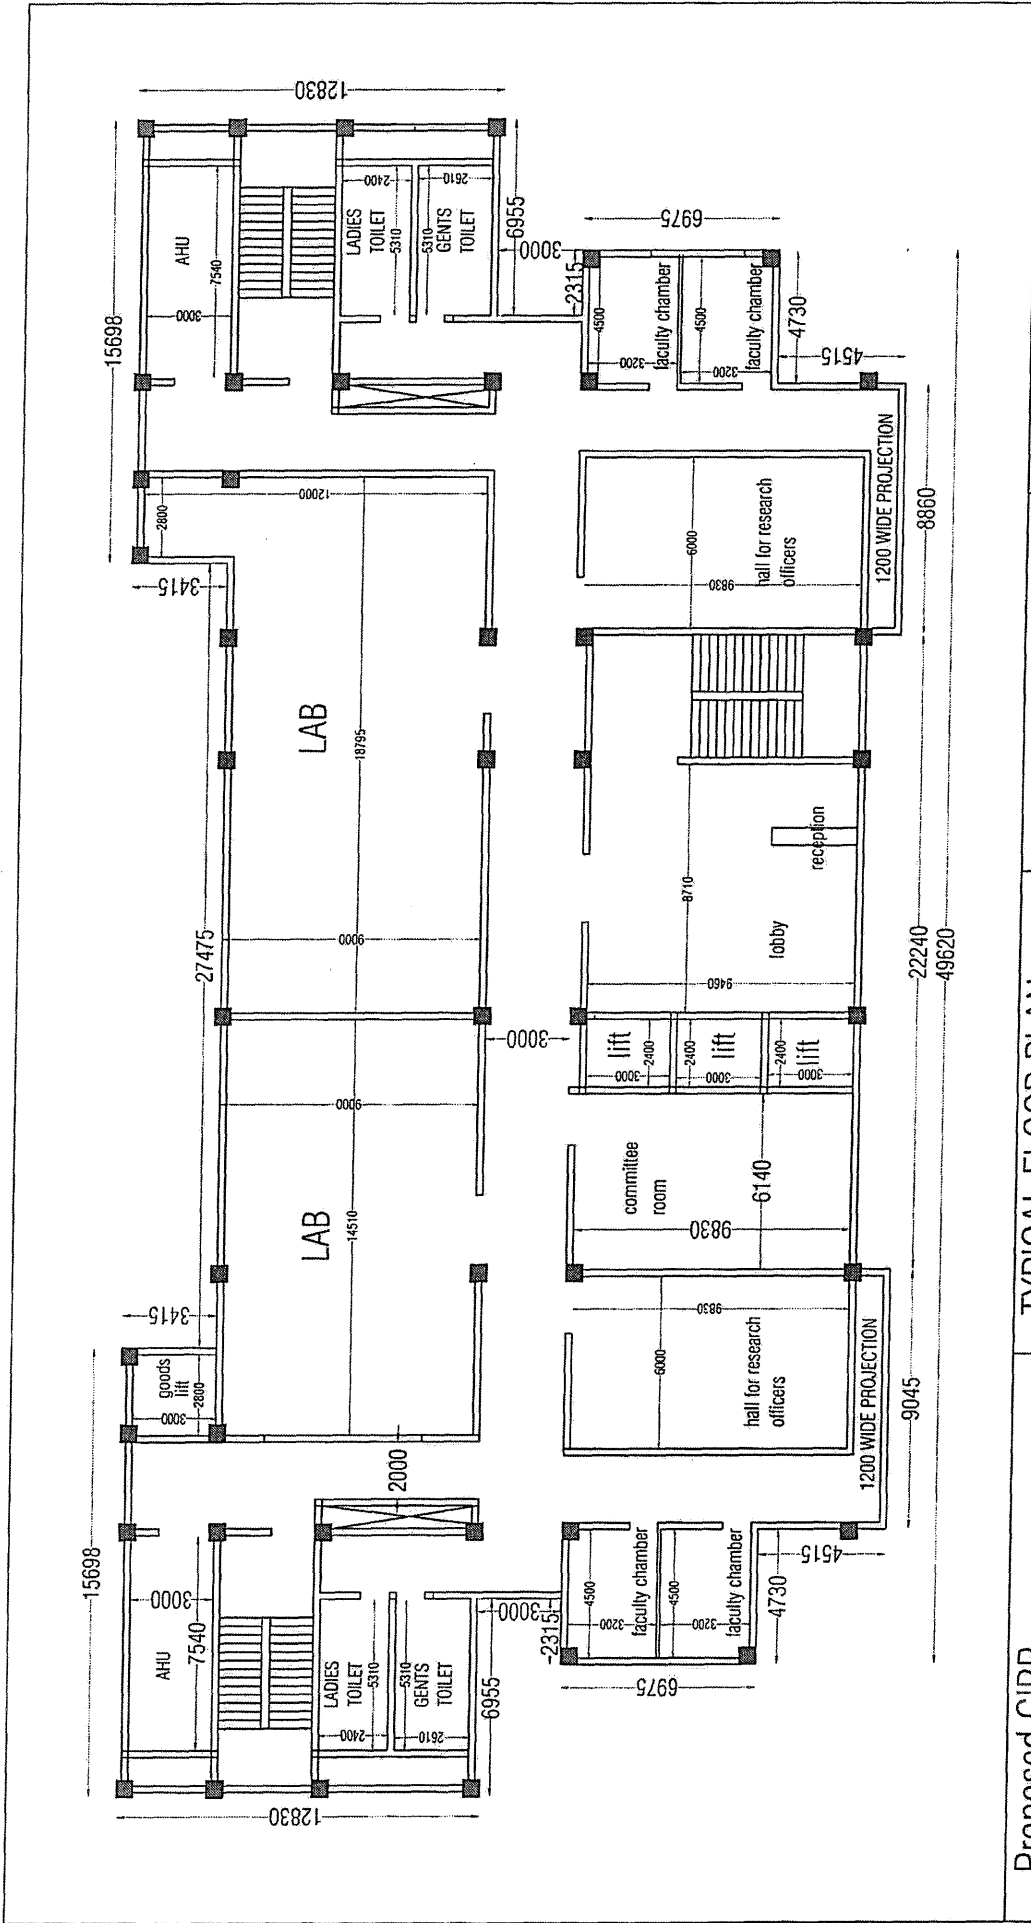

ARCHITECTS
KAPOOR AND ASSOCIATES
 Flat no.3, Block no.2,
 Rajshree Apartments
 Siddhivibagh, Varanasi
 Ph- 2415513, Cell 98390-89413

drg no. A03

area = 1281.42 sqm

rev - 28.02.2019
 rev - 07.02.2019
 date - 04.02.2019

TYPICAL FLOOR PLAN
 (FIRST TO SIXTH FLOOR)

floor to floor height = 3900

Proposed CIRP
 (Research and Innovation Park)
 at IIT, BHU.