


BLOCK B
AREA = 2790 SQM

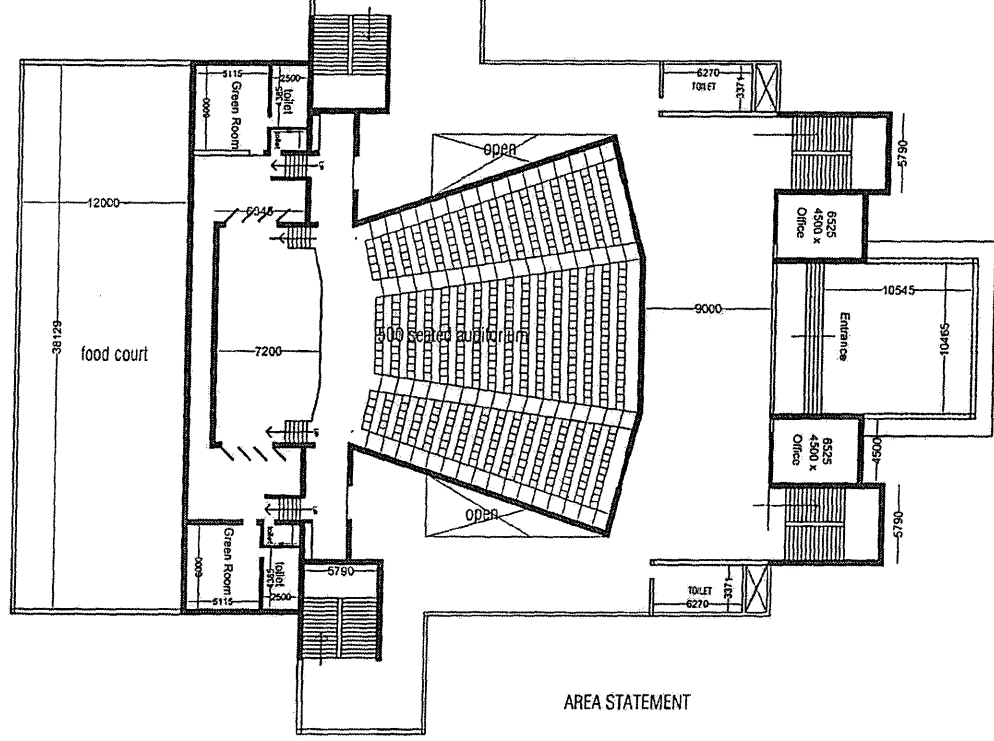

AREA STATEMENT

BLOCK A
AREA = 1974.22SQM


GROUND FLOOR BLOCK A - 1974.22 SQM BLOCK B - 2790 SQM
 FIRST FLOOR BLOCK A - 962.67 SQM BLOCK B - 1803 (12M H) + 987 (TOWER BLOCK)
 SECOND TO THIRD FLOOR - BLOCK A- NIL BLOCK B - 987 X 2 FLOORS = 1974 SQM
 (HT. OF 2ND AND 3RD FLOOR - 3900)

PROPOSED MSACC AT IIT BHU
(MALIYYA STUDENT ACTIVITY AND COMPUTING CENTRE)

GROUND FLOOR PLAN
floor to floor ht = 4200

rev- 1.3.19
 rev- 7.2.19
 rev- 6.2.19
 dated 05.02.2019

architects
 Kapoor and associates
 flat no. 3, block no.2
 rajshree apartments
 sidgiriabagh, varanasi
 ph. 9839089413, 2415513

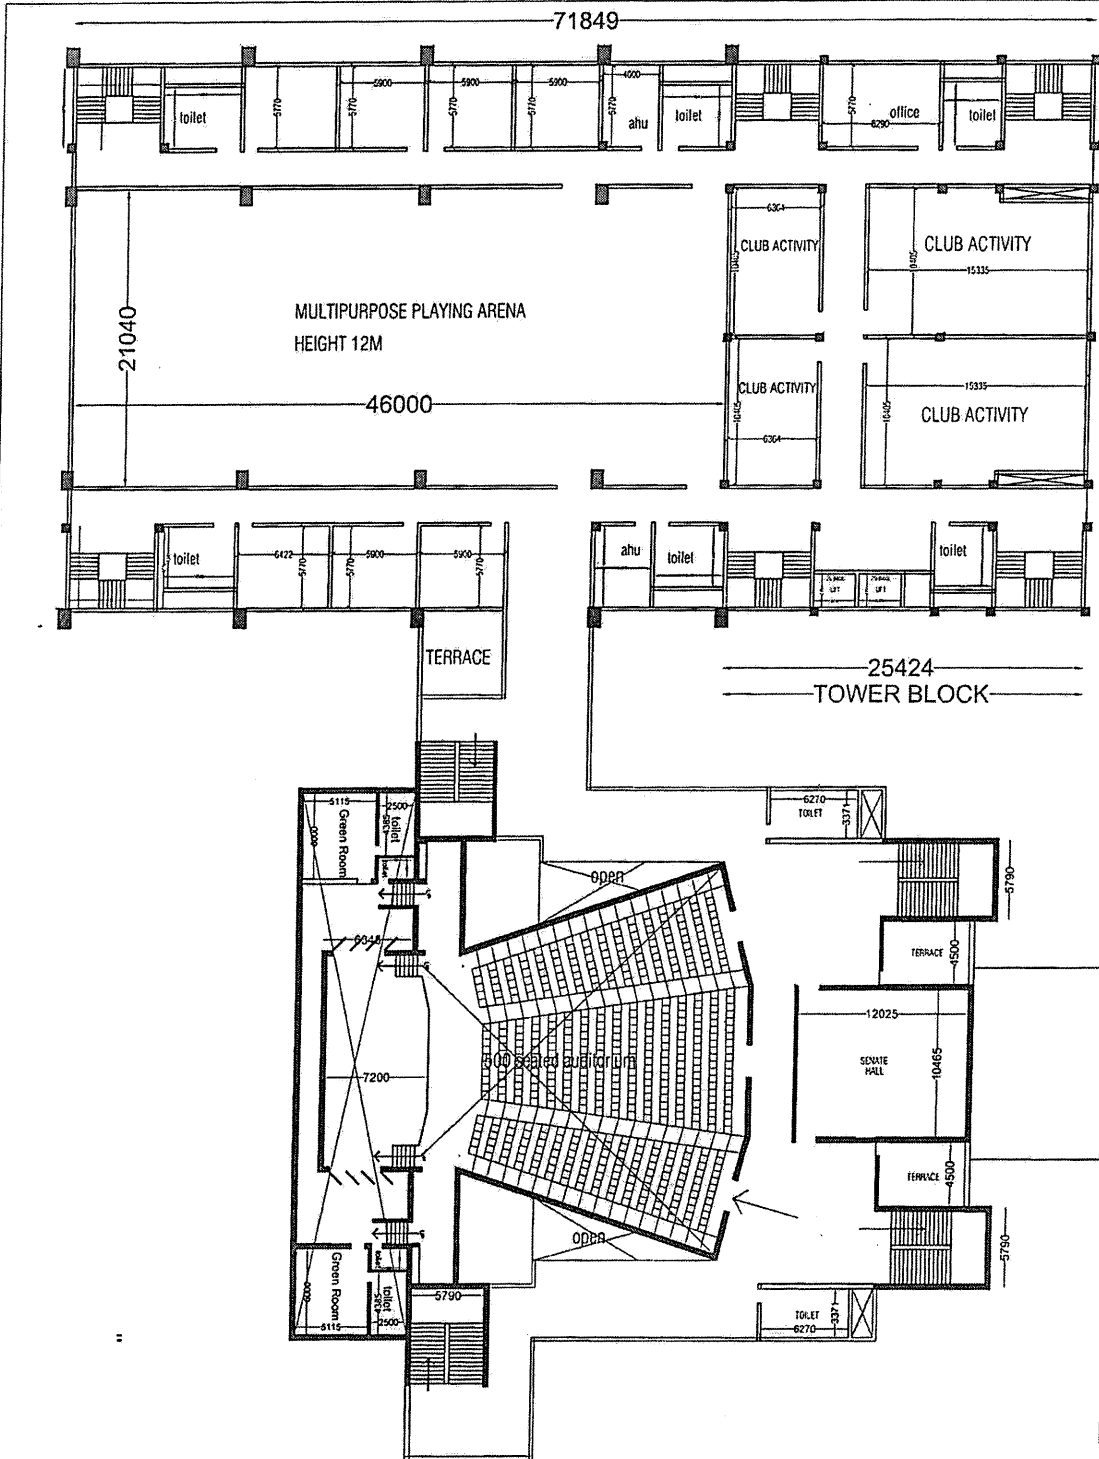

BLOCK B
 PLAYING ARENA = 1803 SQM
 (HEIGHT = 12M)
 TOWER AREA = 987 SQM
 (HEIGHT = 4.2M)

BLOCK A
 AREA = 962.67 SQM

<p>PROPOSED MSACC AT IIT BHU (MALIVYA STUDENT ACTIVITY AND COMPUTING CENTRE)</p>	<p>FIRST FLOOR PLAN floor to floor ht = 4200</p>	<p>rev- 1.3.19 rev- 7.2.19 rev- 6.2.19 dated 05.02.2019</p>	<p>architects Kapoor and associates flat no. 3, block no.2 rajshree apartments sidgiribagh, varanasi ph. 9839089413, 2415513</p>
--	--	--	---